


SECOND FLOOR PLAN

FLOOR AREA: 1,756 SQ. FT.
 SCREENED PATIO: 104
 PATIO & COURT: 318
 STORAGE & CARPORT: 366
 BALCONY: 82

SCALE: 1/8" = 1'-0" (APPROX.)

PLAN SIZES ARE APPROXIMATE.

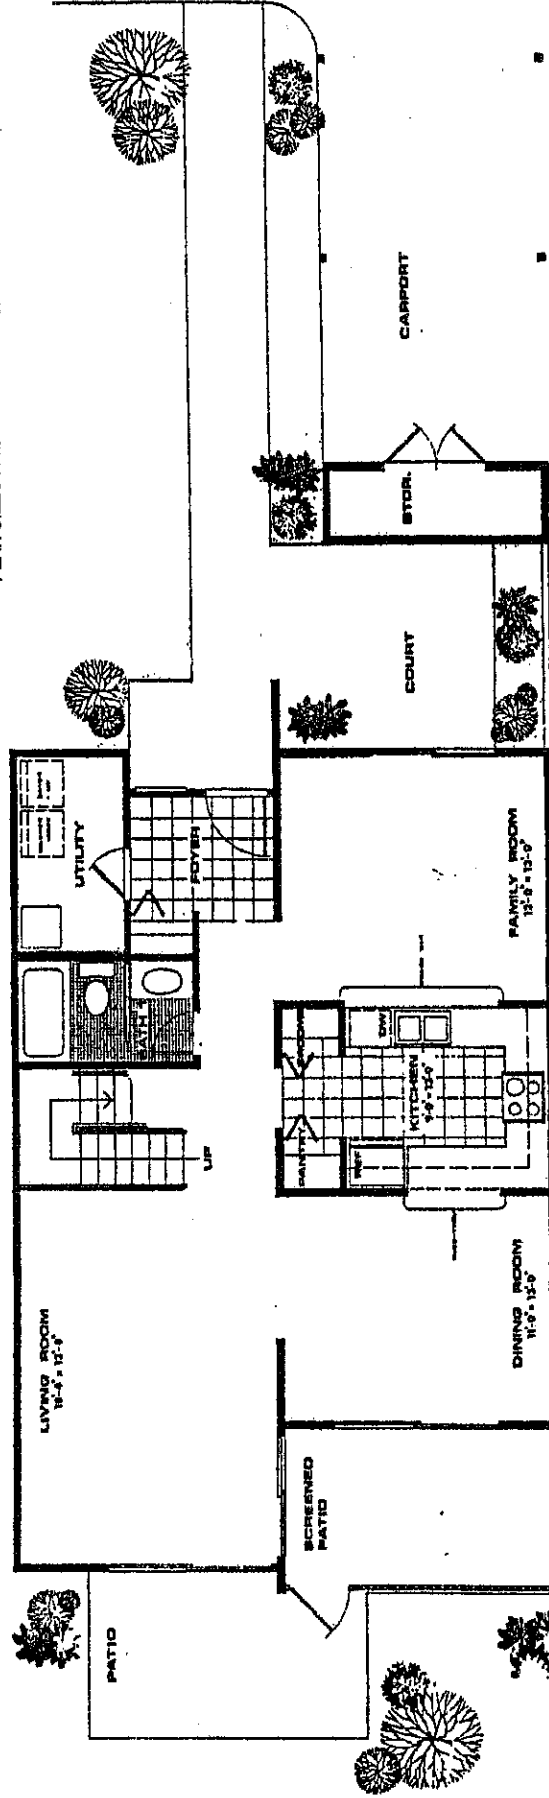

FIRST FLOOR PLAN

Treehouses

3 bedroom / 3 bath